



1116 ALFORD ROAD

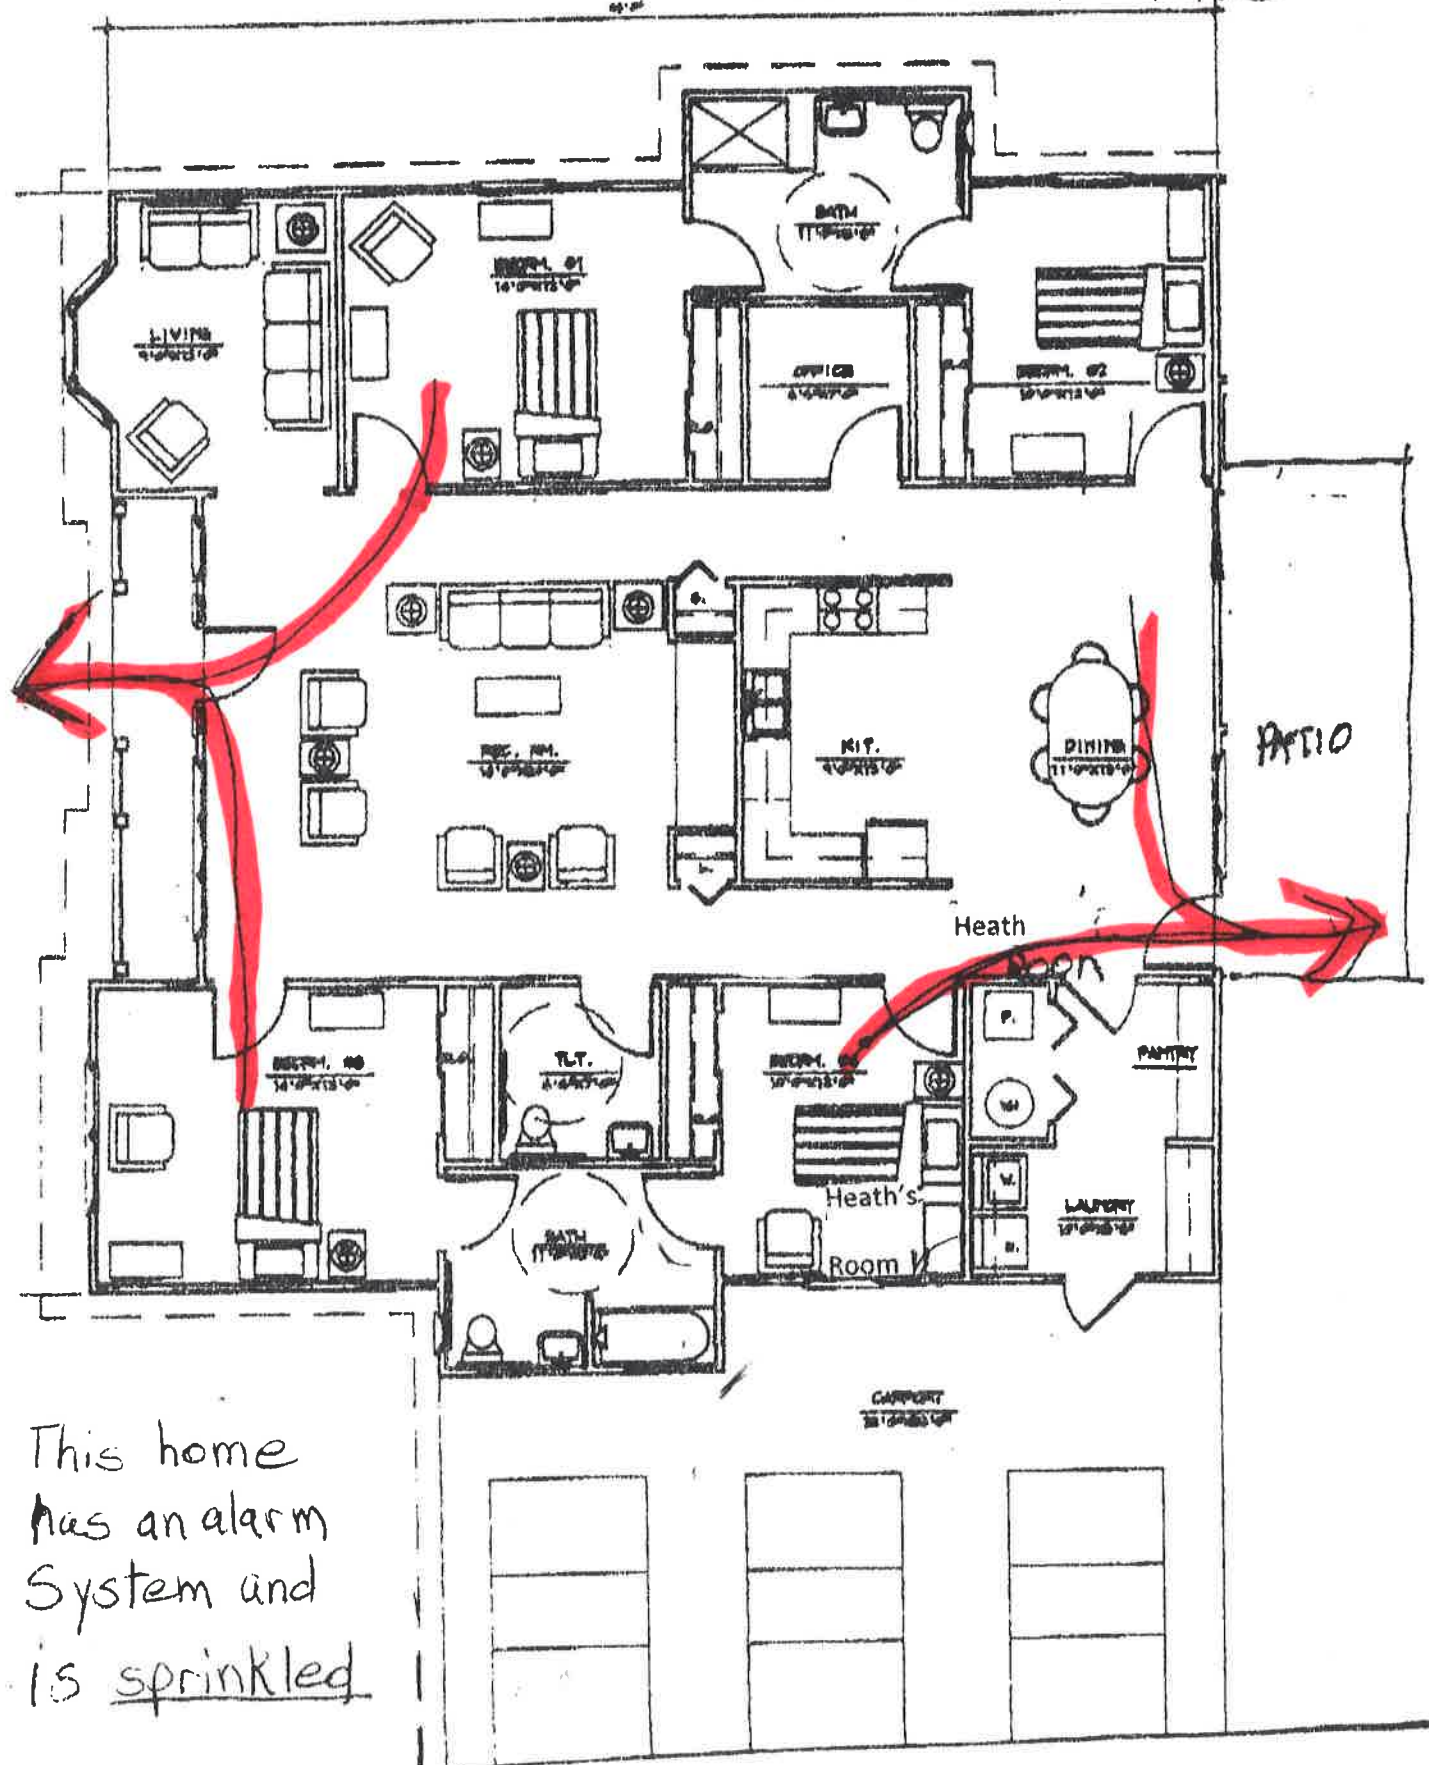


This home has an alarm system and is sprinkled

COFER HOME
4316 SMITHSONIA DRIVE
TUCKER, GA. 30084

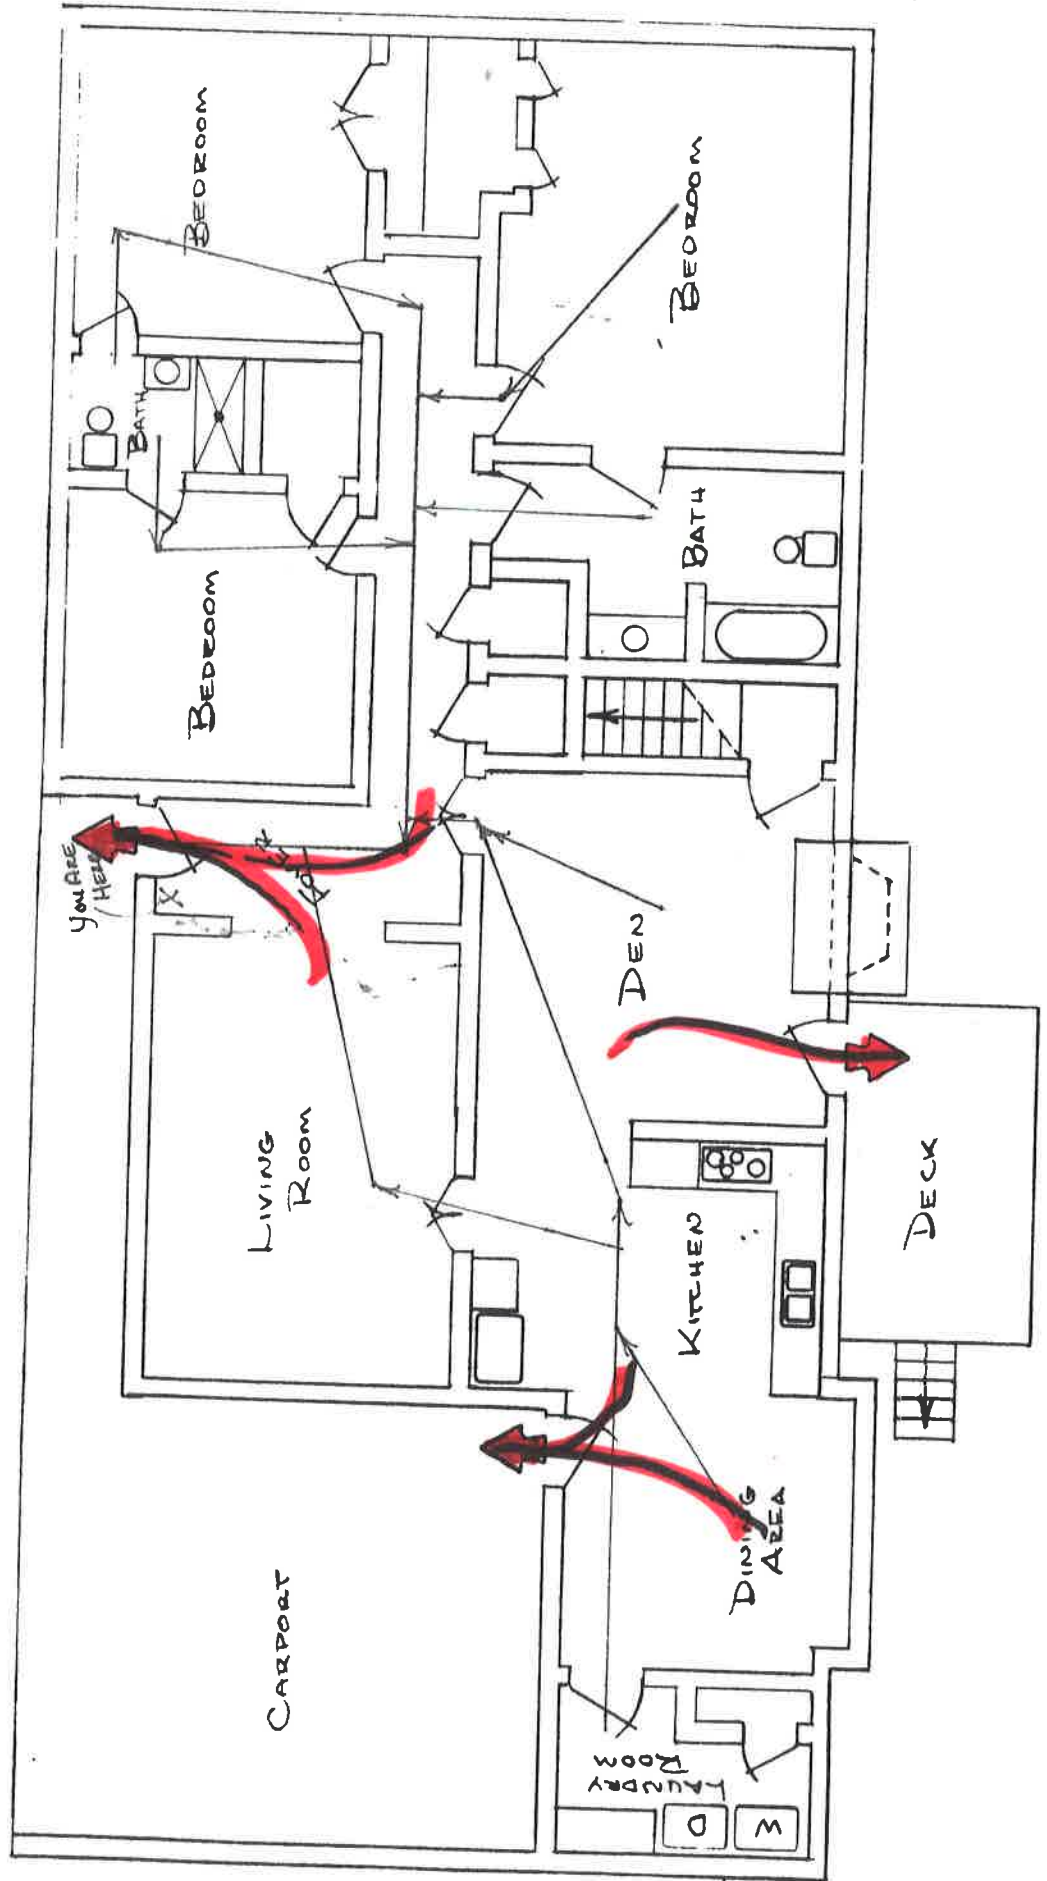


COFER HOME
4316 SMITHSONIA DR.
TUCKER, GA. 30084
W7M '99

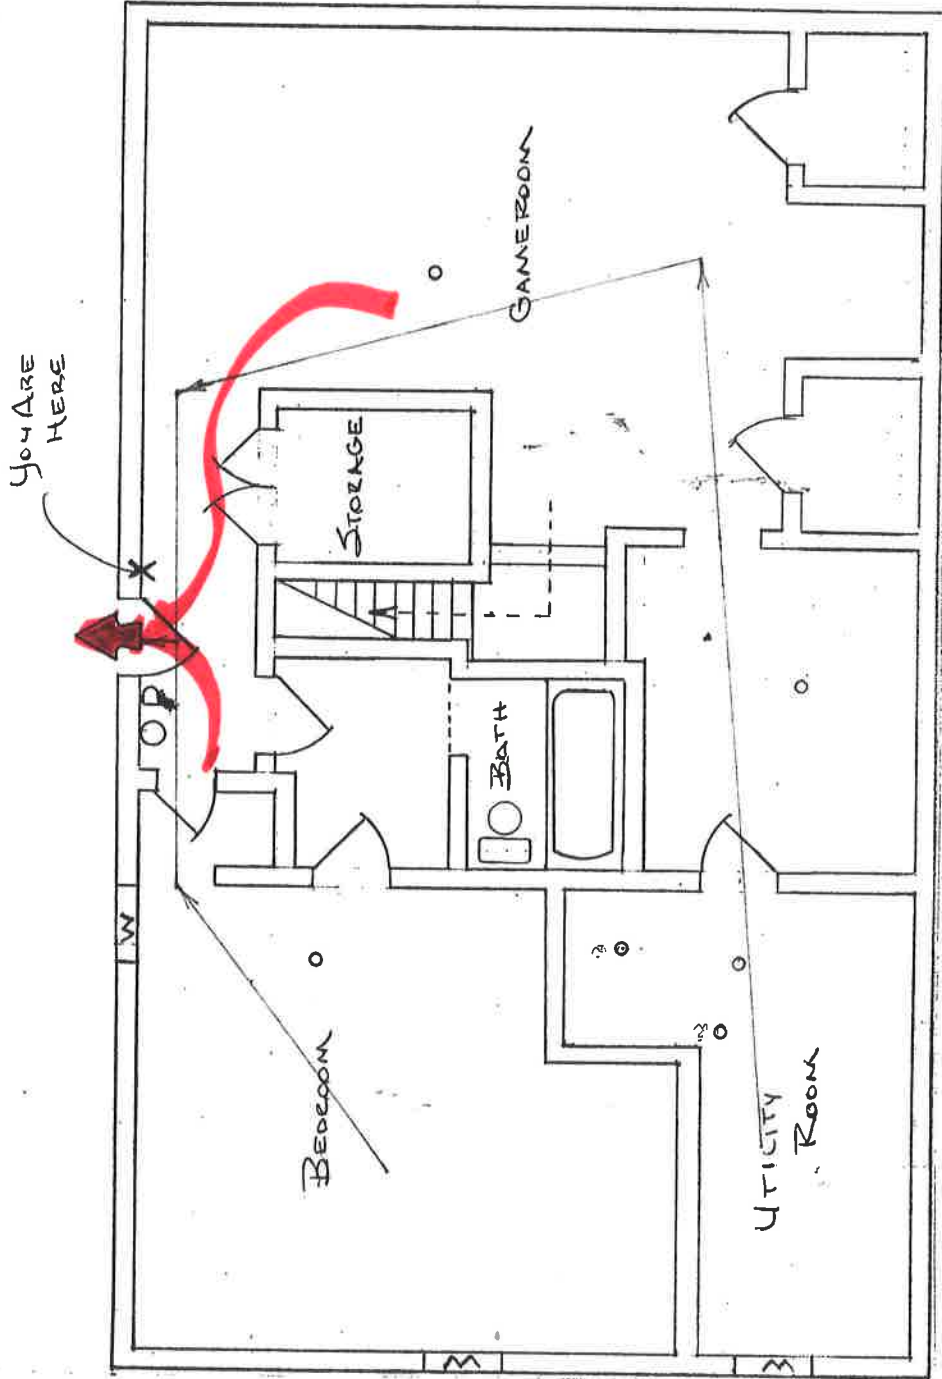

Lurray Court Home
 2129 LURAY COURT
 DUNWOODY, GA. 30338

MAIN FLOOR
 4/14/99
 PLAN

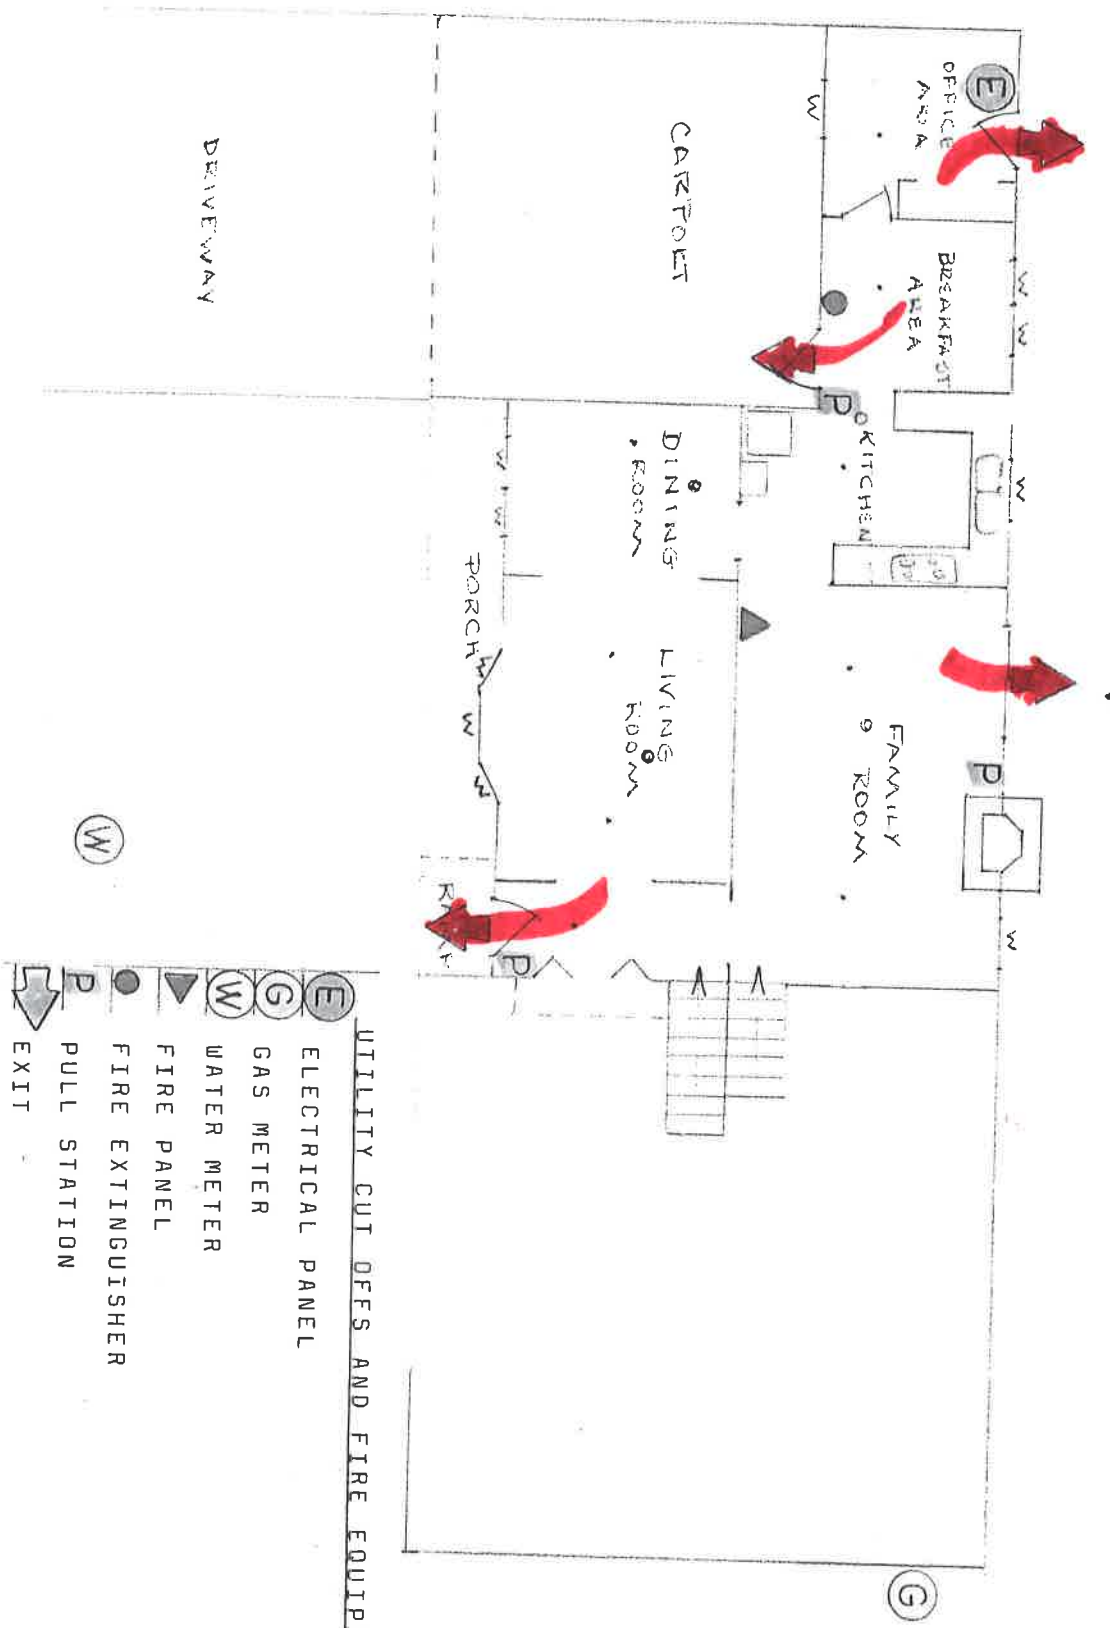


UTILITY CUT OFFS AND FIRE EQUIPMENT / EXITS

- (E) ELECTRICAL PANEL
- (G) GAS METER
- (W) WATER METER
- (▲) FIRE PANEL
- (●) FIRE EXTINGUISHER
- (P) PULL STATION
- (▶) EXIT

LURAY COURT HOME
 2129 LURAY COURT
 DUNWOODY, GA. 30338

UPSTAIRS FLOOR PLAN 199

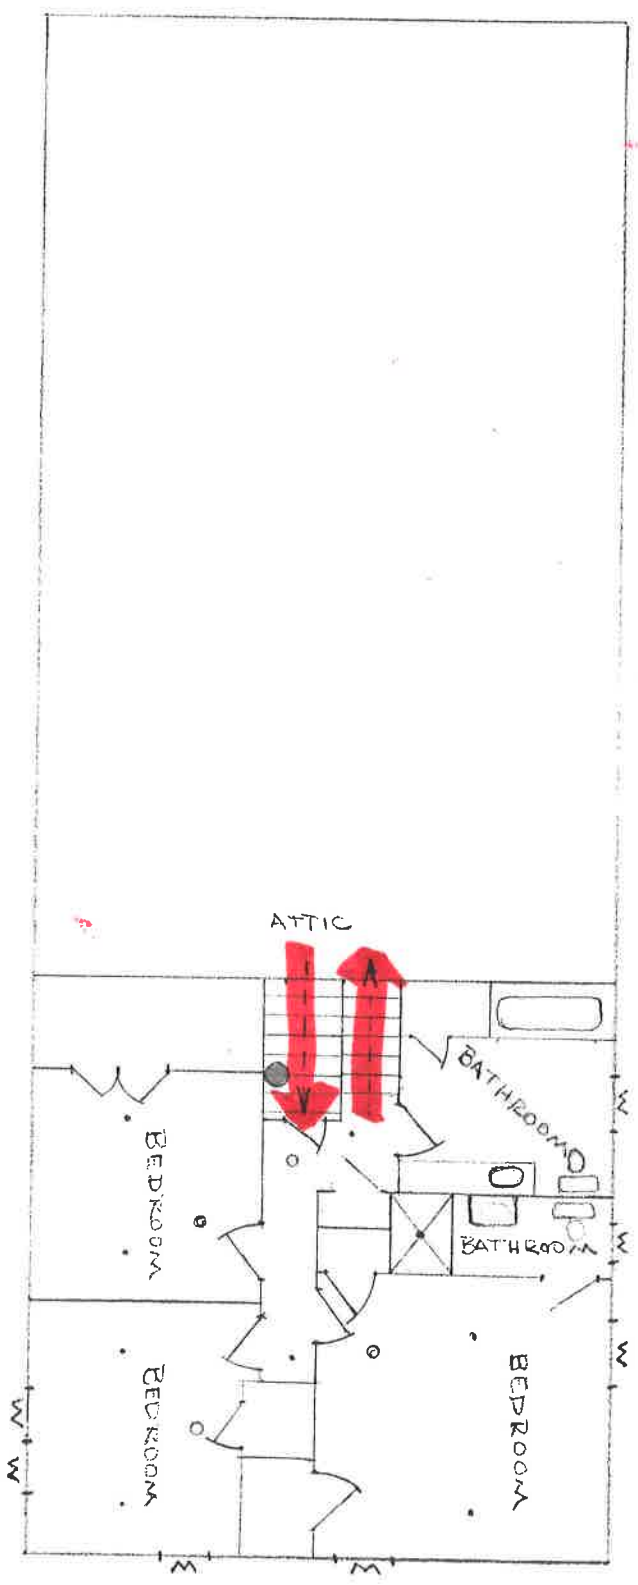



UTILITY CUT OFFS AND FIRE EQUIPMENT / EXITS

- (E) ELECTRICAL PANEL
- (G) GAS METER
- (W) WATER METER
- ▲ FIRE PANEL
- FIRE EXTINGUISHER
- P PULL STATION
- ↔ EXIT

SHALLOWFORD-EDWARDS GROUP HOME
2473 SHALLOWFORD ROAD


wfm '97

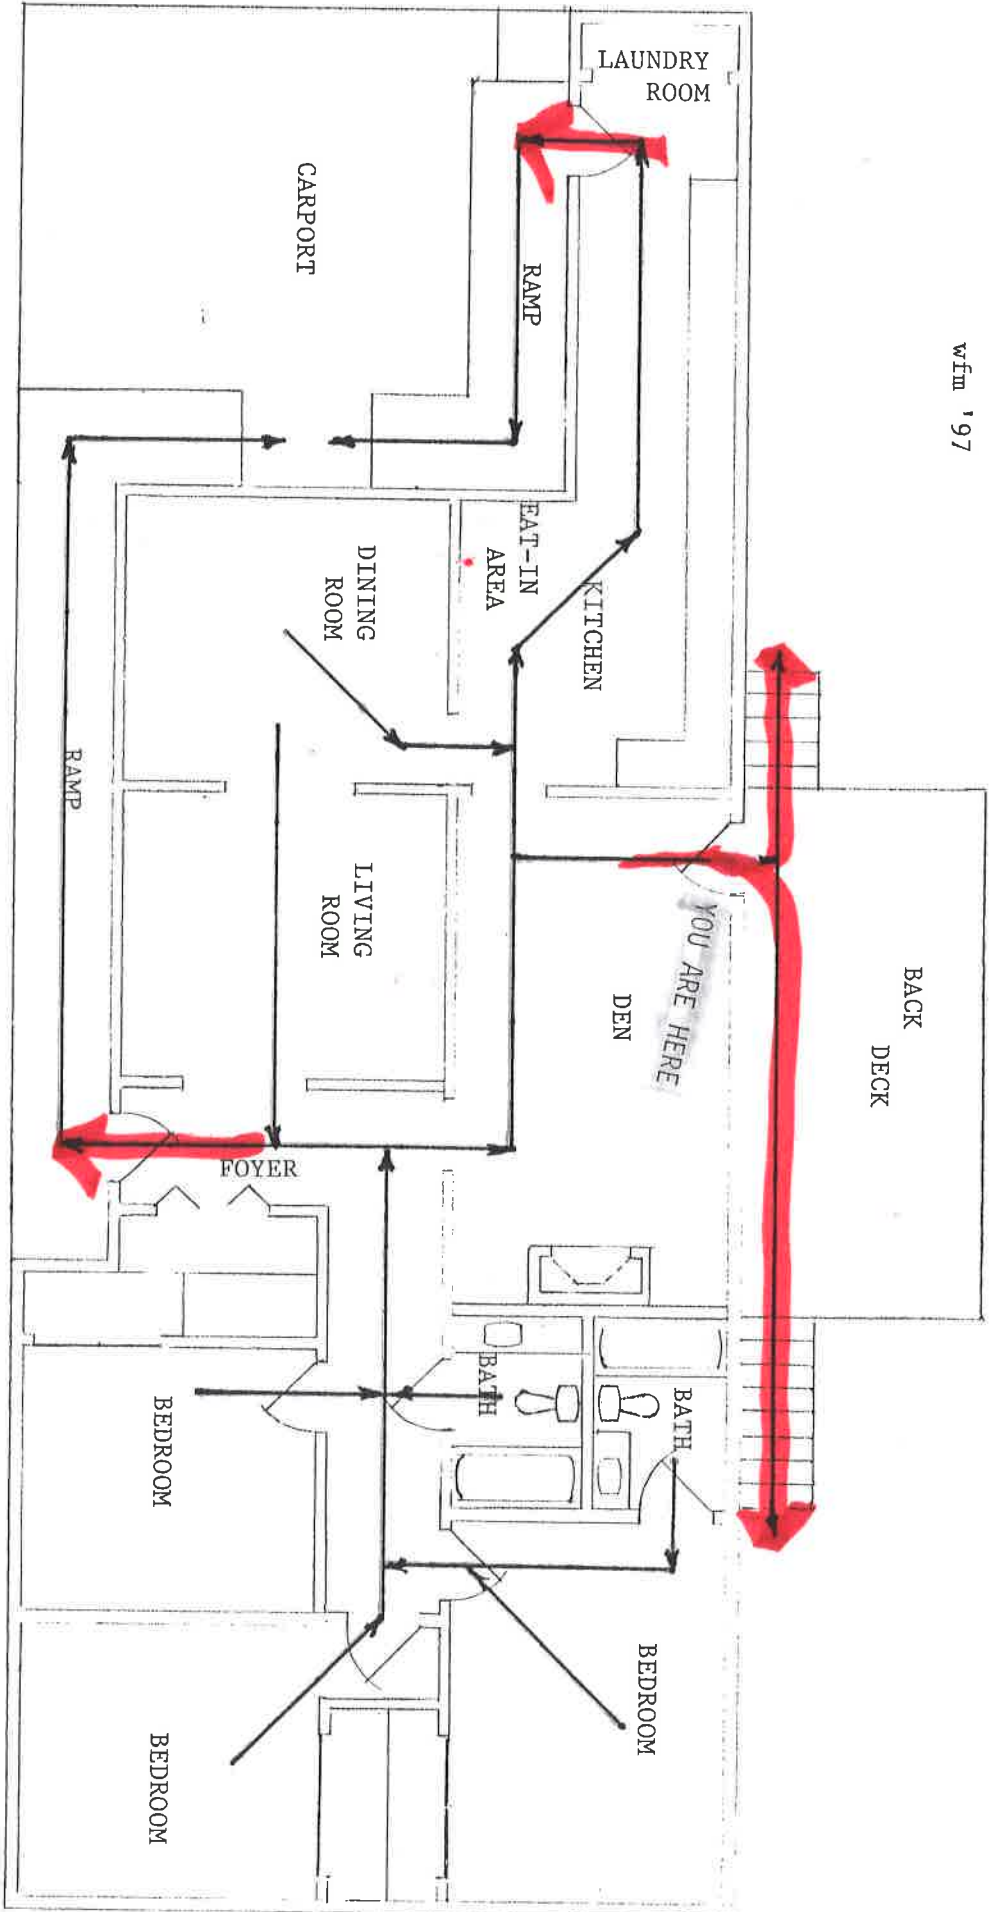

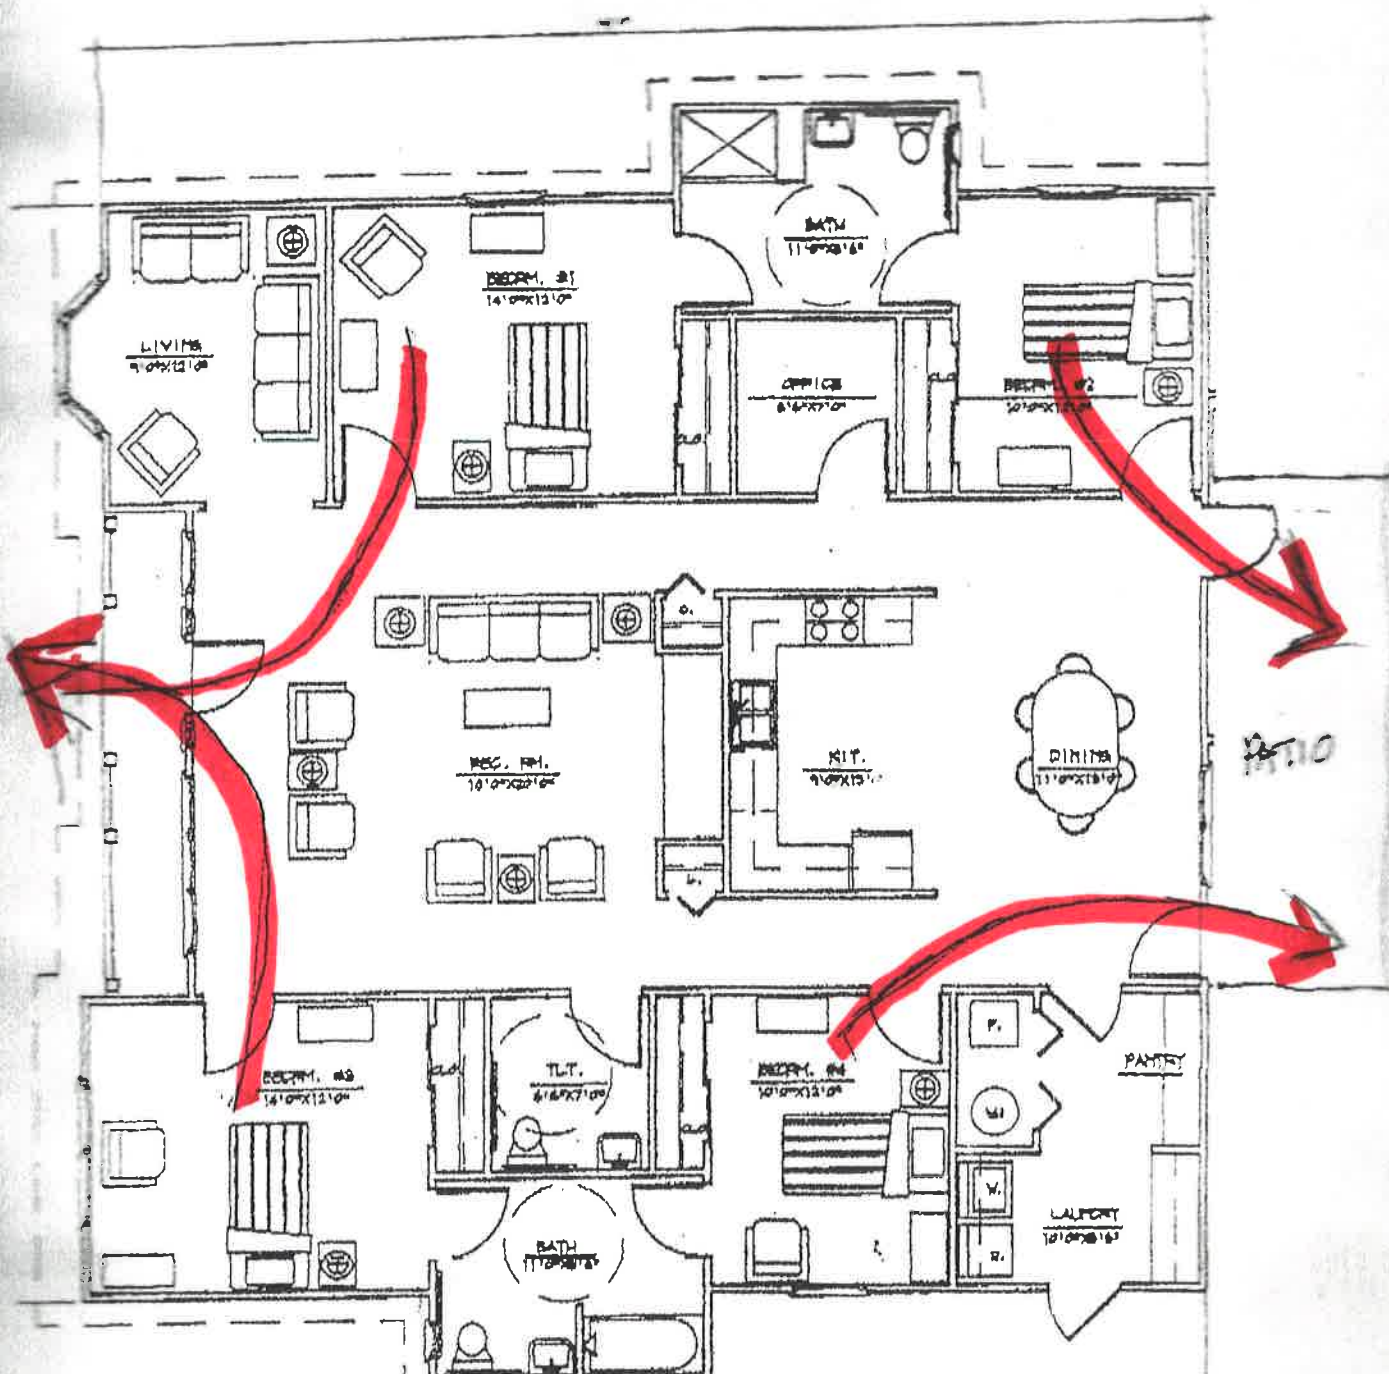

Home has alarm
and Sprinkler
system

ST. DUNSTONS RD.

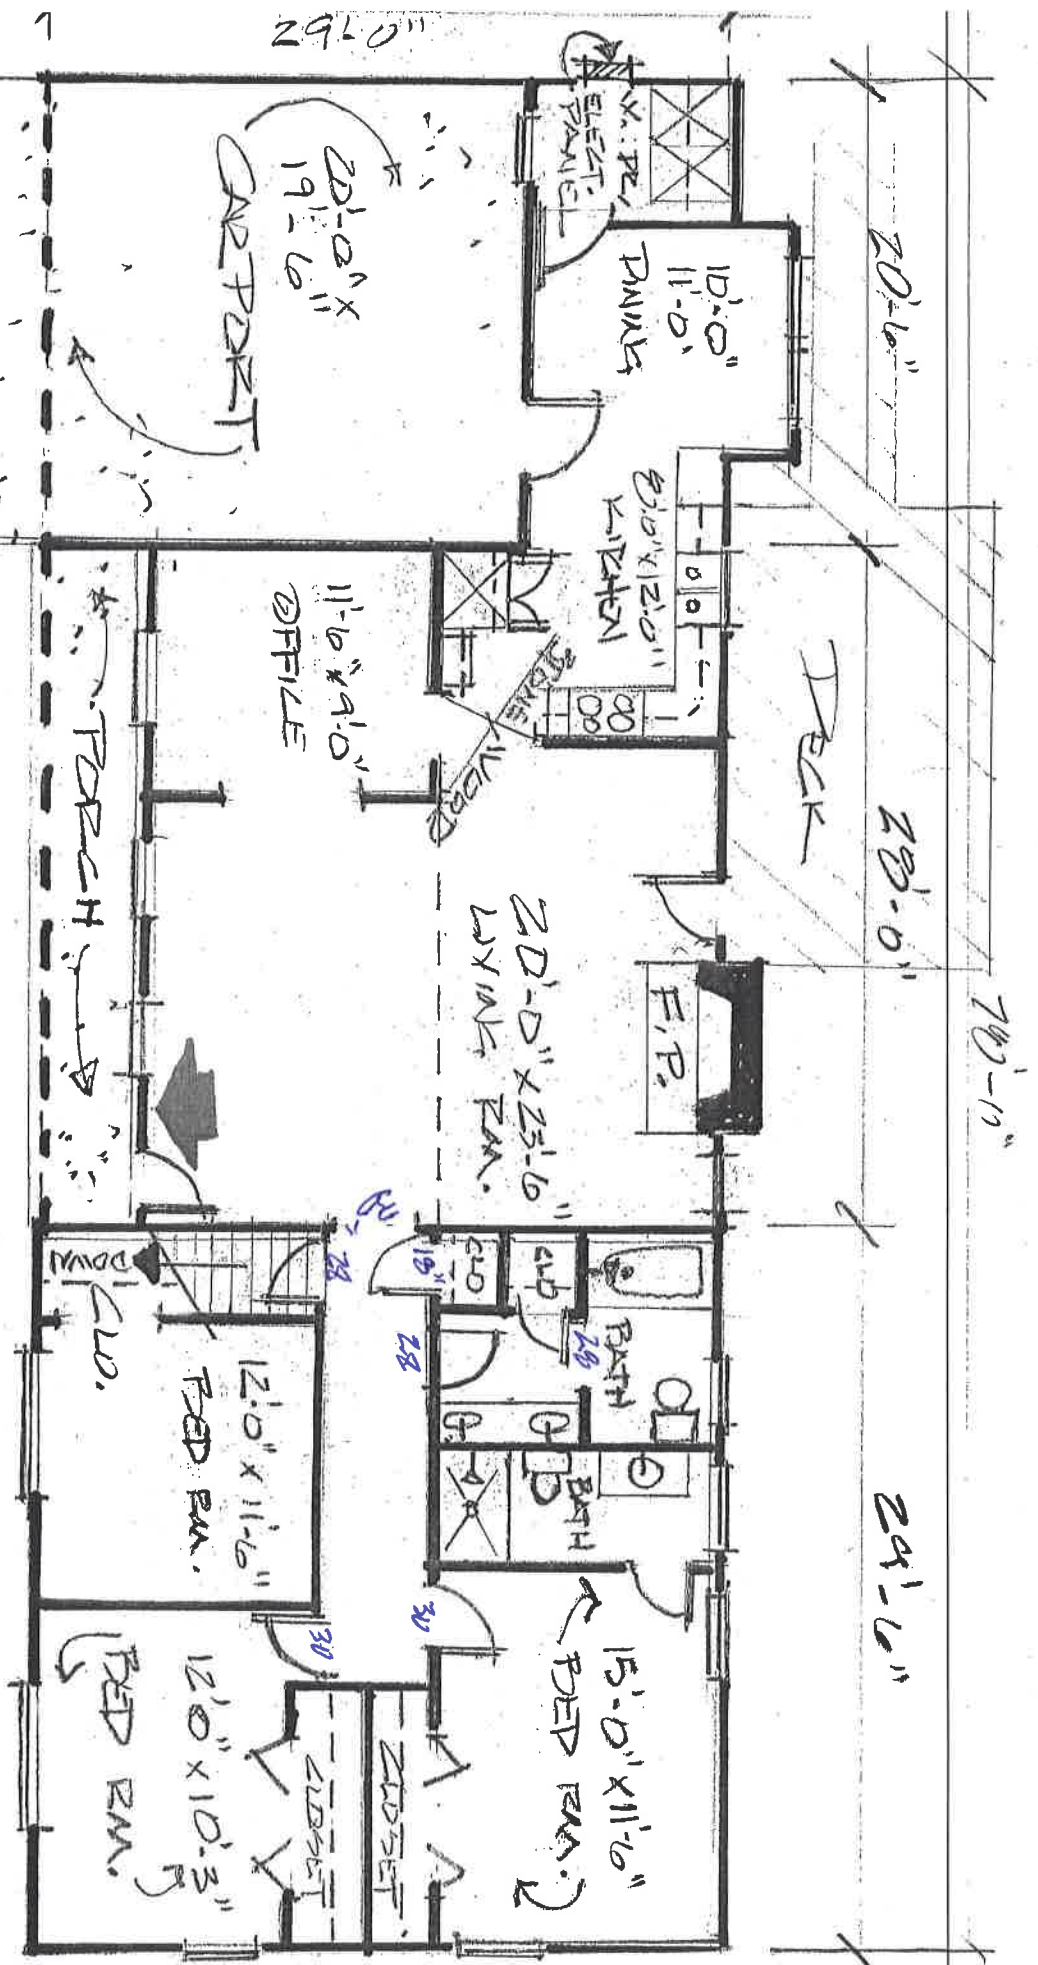

MAIN FLOOR




1/8" = 1'-0" ± SCALE

Tucker Group Home
4550 Lavista Road
WFM '97

Driveway

Carport

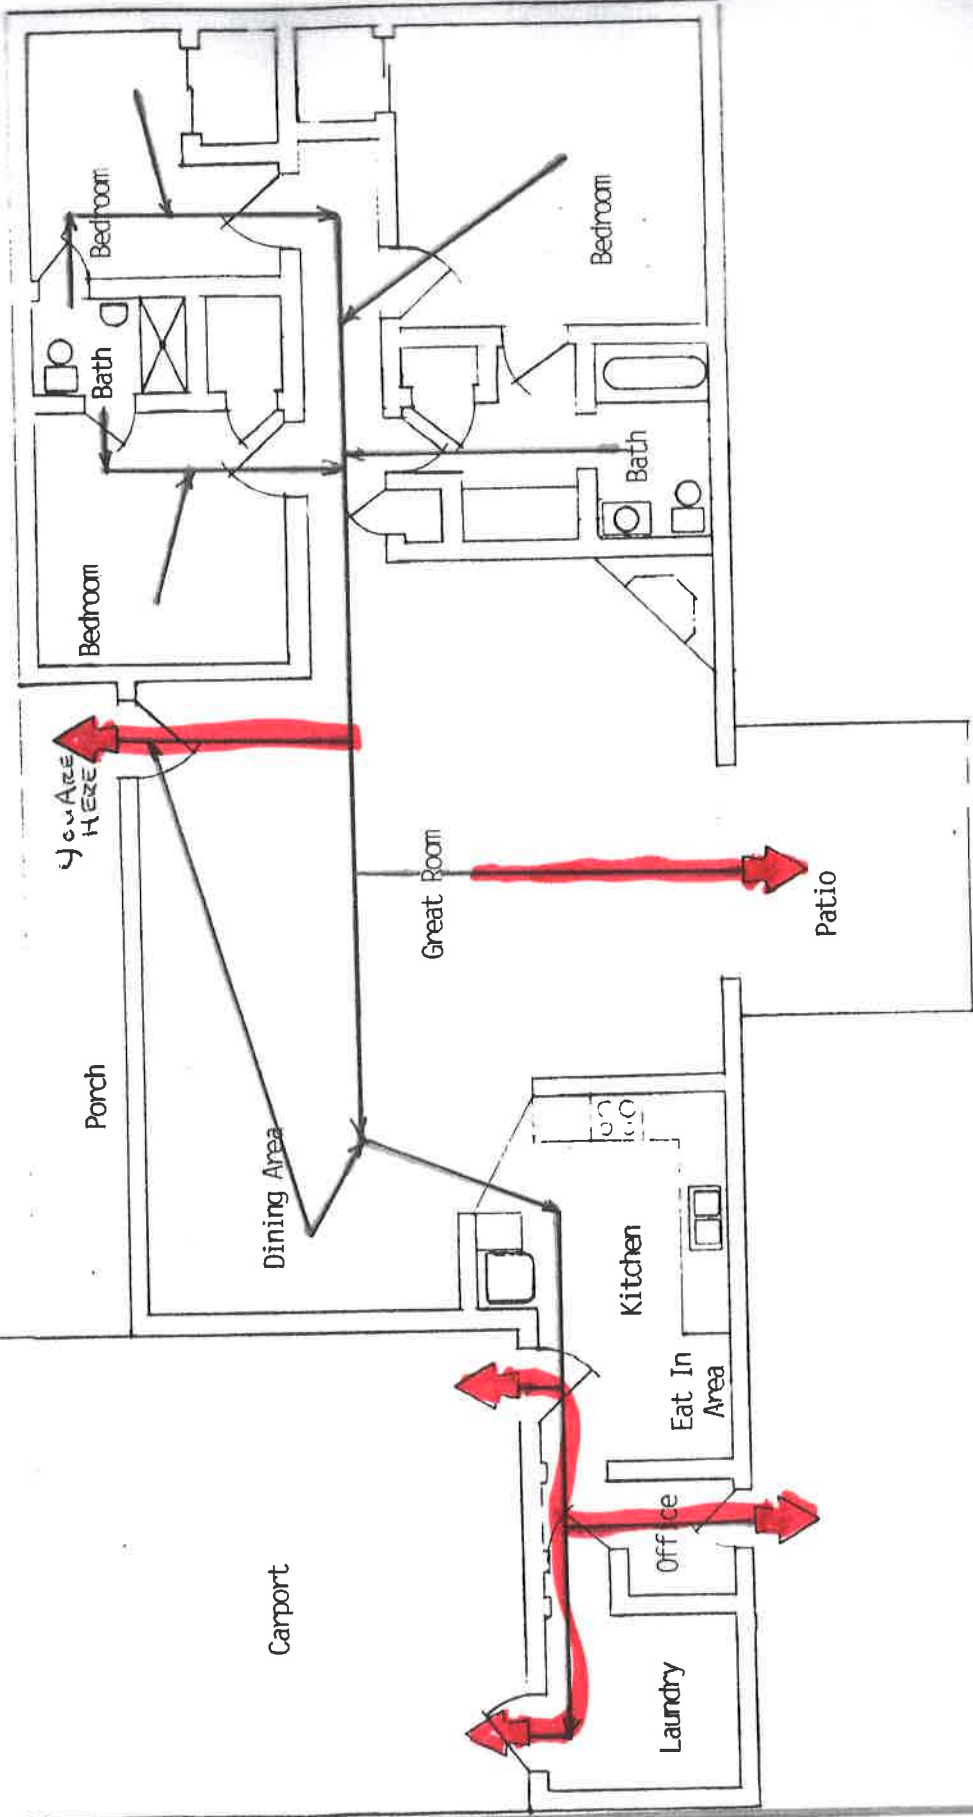

YOU ARE
HERE

Patio

WATERLOO HOME
4200 WATERLOO CIRCLE
TUCKER, GA. 30084

